


SGG SYSTEMS CLIP-IN SILENCE 8670/47

FOR PUBLIC RELEASE

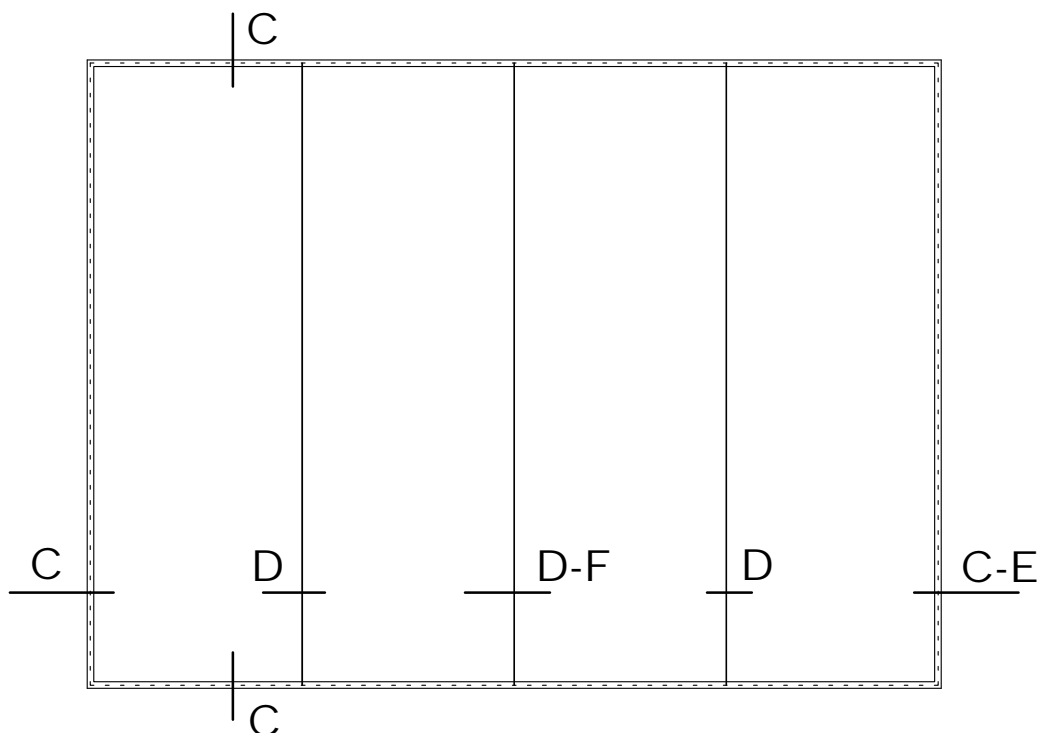

- Glassoort panelen : SGG CLIP-IN STADIP SILENCE 1338
: SGG CLIP-IN STADIP SILENCE 1739
Rw panelen : 47 dB
- Systeemsort : C Profiel SGG CLICK 25-12 + CLICK 25-17
D Tussenprofielen X12 + X17
E Hoekprofielen H12 + H17
F Hoekprofielen H12 + H17 + tussenprofiel X12-X17


SAINT-GOBAIN
GLASS
Interior Glass Solutions

SCHAAL : 1 : 30
DATUM :
GEW. :
GEW. :
GEW. :


ORDERNR.:
BLADNR. : 8670/47-0

AUTEURSRECHTEN VOORBEHOUDEN

werk:

SGG SYSTEMS CLIP-IN SILENCE 8670/47
AANZICHT

Lindeboomseweg 51 3825 AL AMERSFOORT
Postbus 2722 3800 GG AMERSFOORT
Tel.: +31(0) 33 4502 830 Fax.: +31(0) 33 4502 859

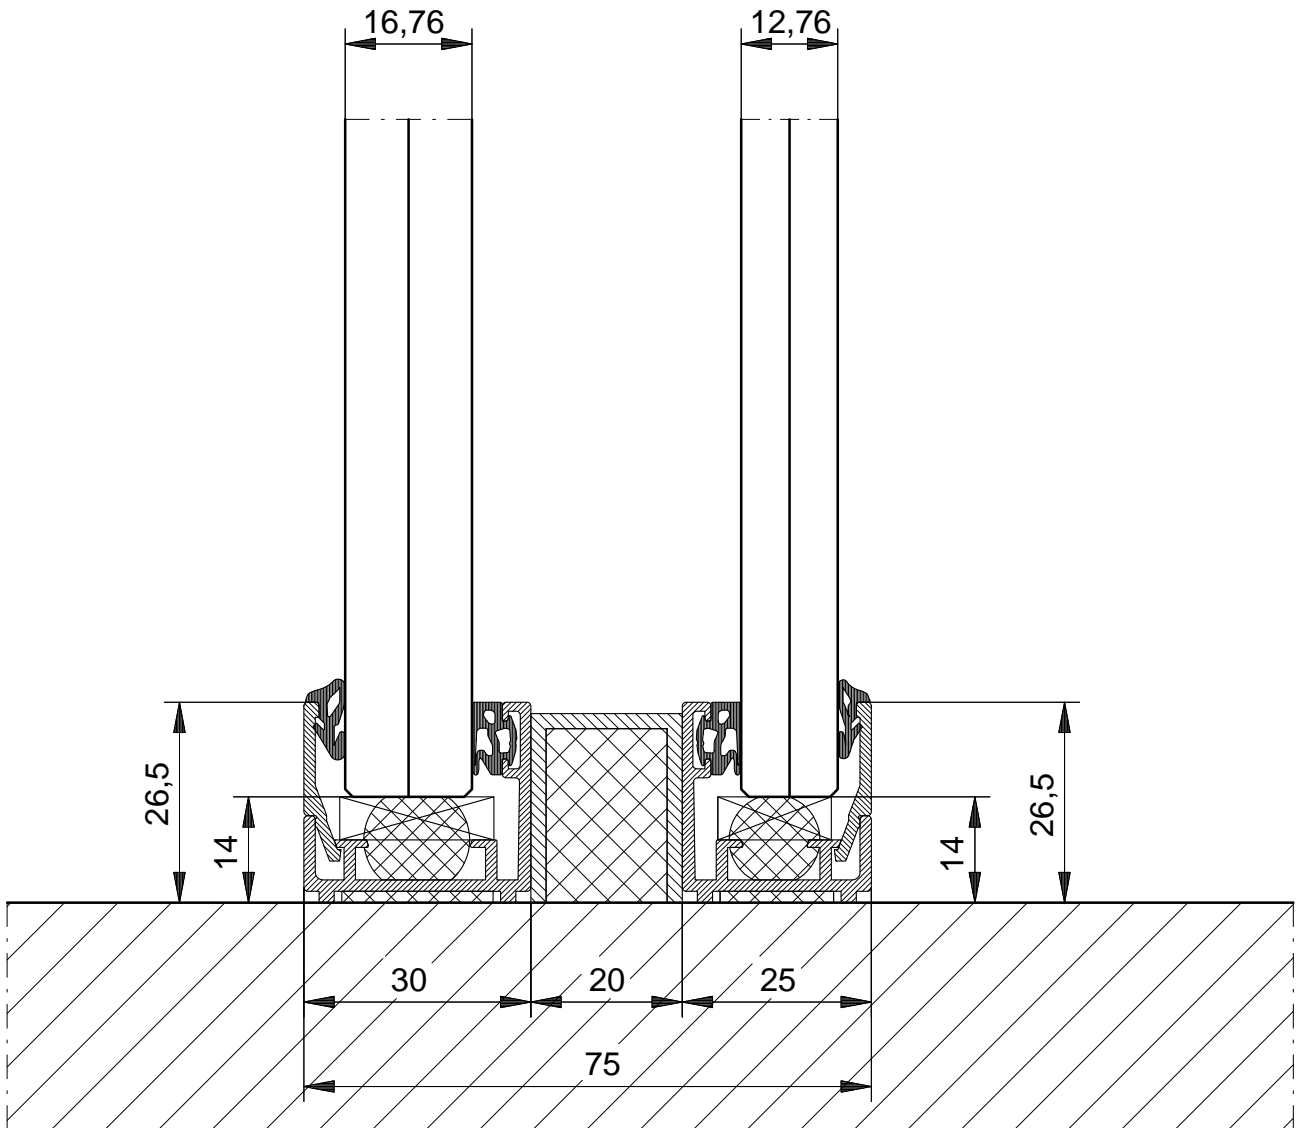

C

SGG Click 25-12 / 25-17

080811 JUNI-2010


SAINT-GOBAIN
GLASS
 Interior Glass Solutions

SCHAAL : 1 : 1
 DATUM :
 GEW. :
 GEW. :
 GEW. :

ORDERNR.:
 BLADNR. : 8670/47-C


AUTEURSRECHTEN VOORBEHOUDEN

werk:

SGG SYSTEMS CLIP-IN SILENCE 8670/47

DETAIL

Lindeboomseweg 51 3825 AL AMERSFOORT
 Postbus 2722 3800 GG AMERSFOORT
 Tel.: +31(0) 33 4502 830 Fax.: +31(0) 33 4502 859

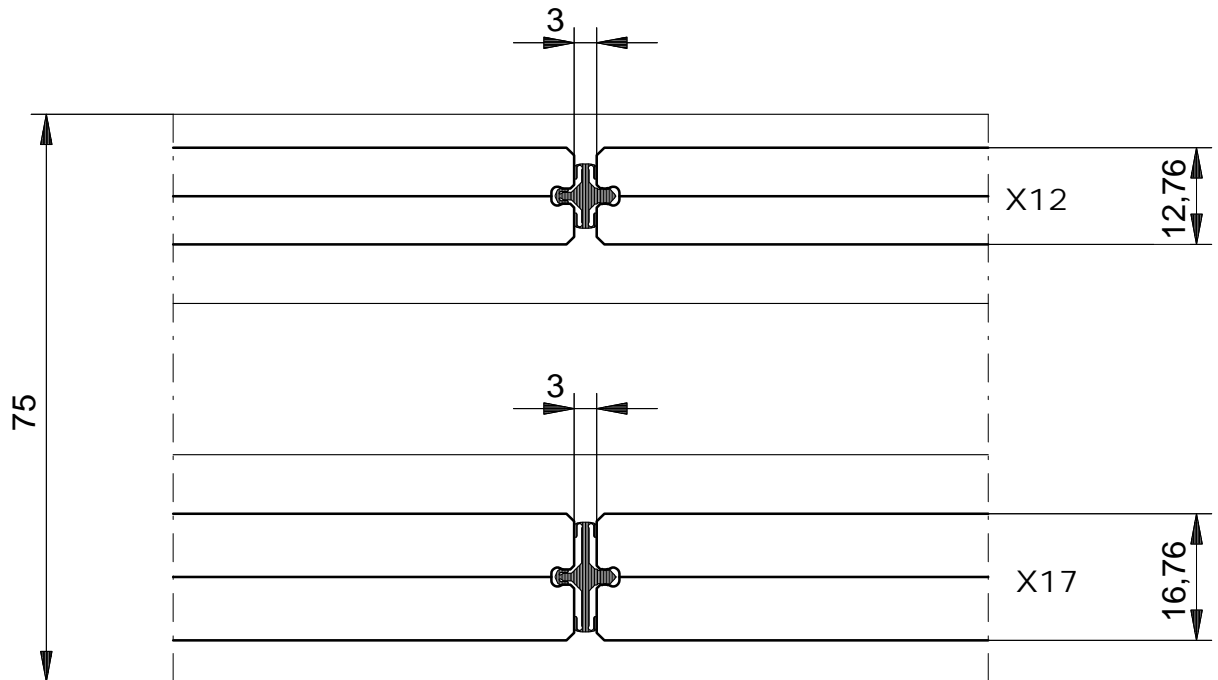

D

SGG Clip-in X12-X17

080811 JUNI-2010


SAINT-GOBAIN
GLASS
 Interior Glass Solutions

SCHAAL : 1 : 1
 DATUM :
 GEW. :
 GEW. :
 GEW. :

ORDERNR.:
 BLADNR. : 8670/47-D


AUTEURSRECHTEN VOORBEHOUDEN

werk:

SGG SYSTEMS CLIP-IN SILENCE 8670/47

DETAIL

Lindeboomseweg 51 3825 AL AMERSFOORT
 Postbus 2722 3800 GG AMERSFOORT
 Tel.: +31(0) 33 4502 830 Fax.: +31(0) 33 4502 859

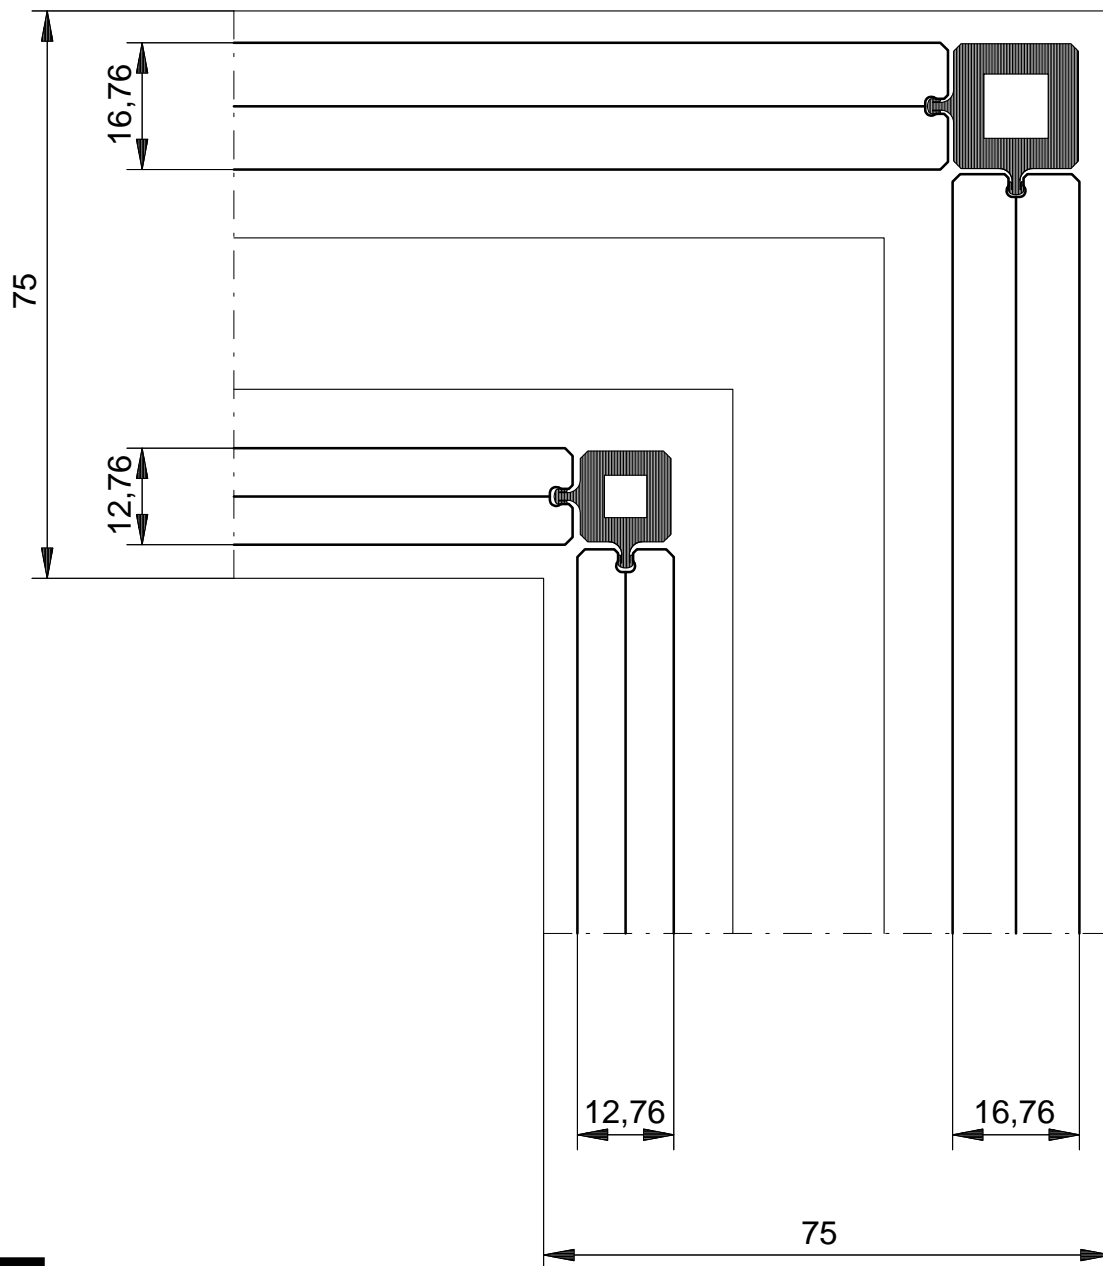

E

SGG Clip-in H12-H17

080811 JUNI-2010



GLASS

Interior Glass Solutions

SCHAAL : 1 : 1
 DATUM :
 GEW. :
 GEW. :
 GEW. :

ORDERNR.:
 BLADNR. : 8670/47-E

AUTEURSRECHTEN VOORBEHOUDEN


werk:

SGG SYSTEMS CLIP-IN SILENCE 8670/47

DETAIL

Lindeboomseweg 51
 Postbus 2722
 Tel.: +31(0) 33 4502 830

3825 AL AMERSFOORT
 3800 GG AMERSFOORT
 Fax.: +31(0) 33 4502 859

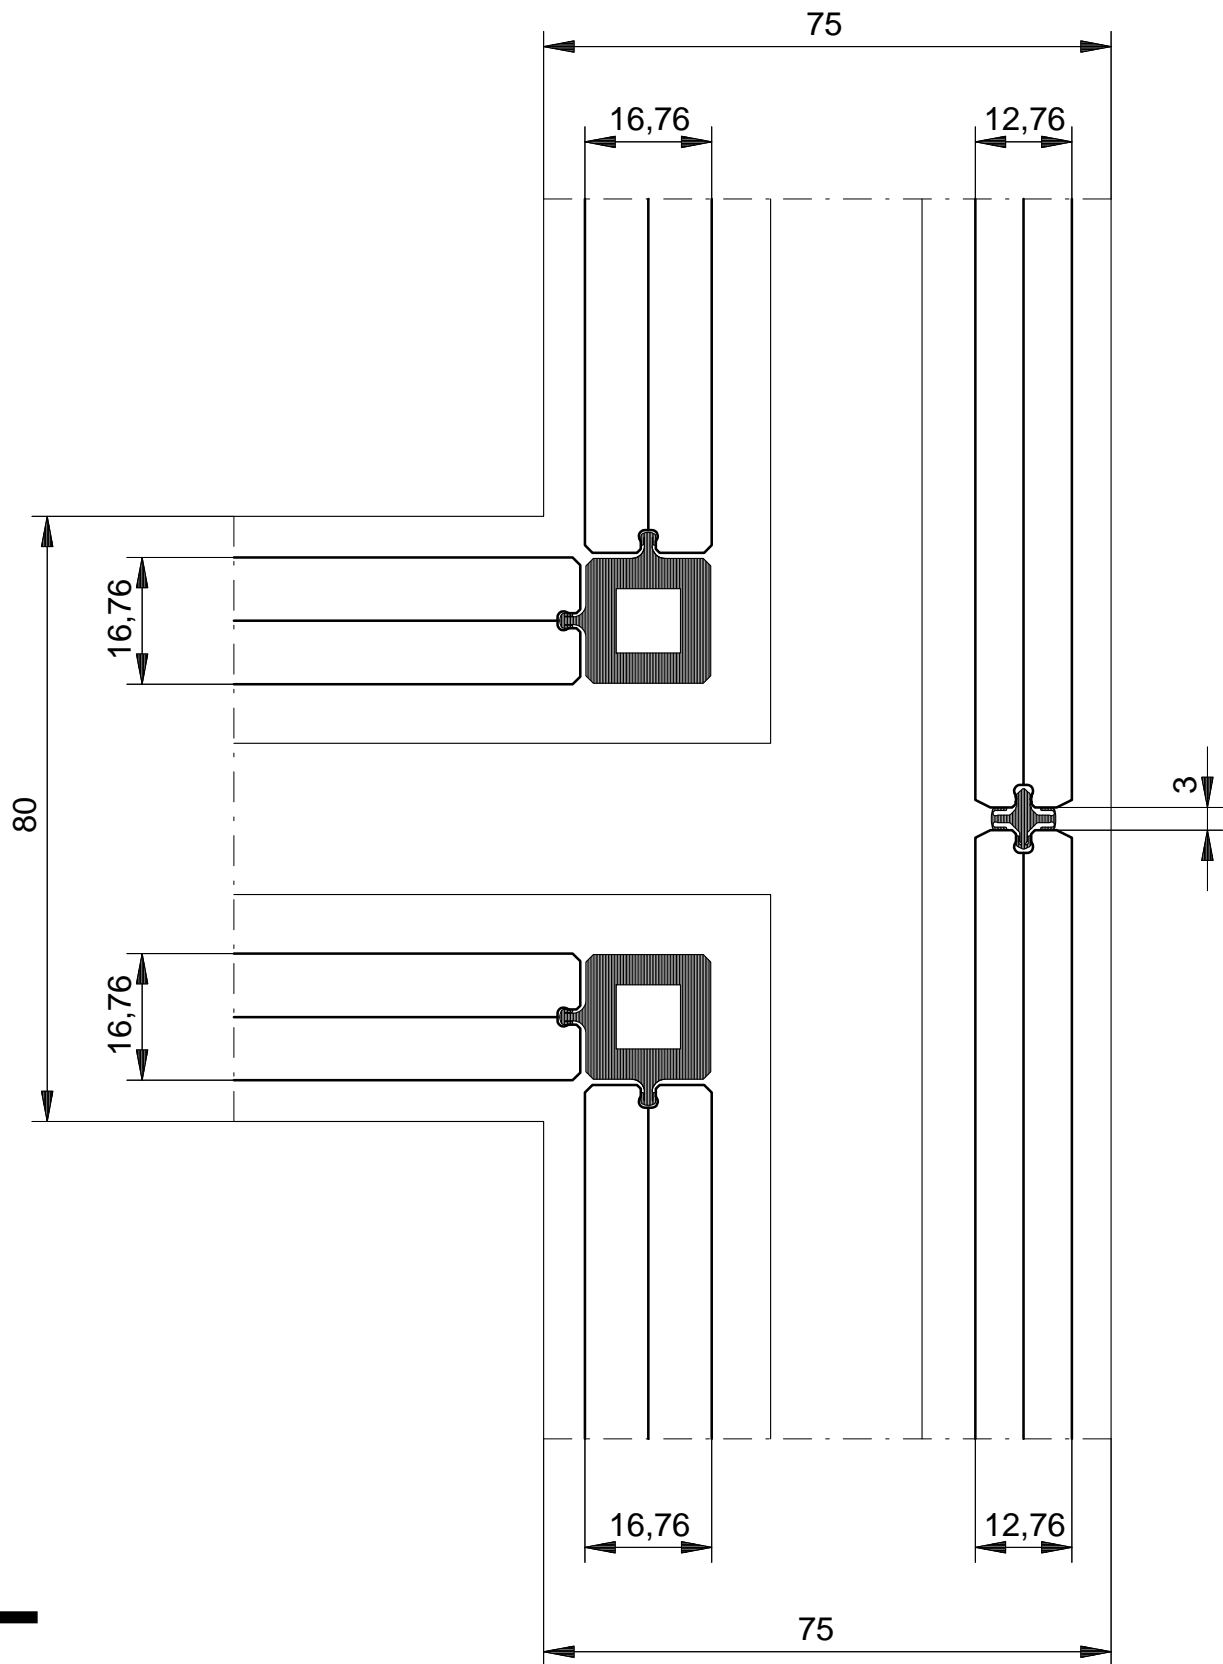

F

SGG Clip-in H17-X12

080811 JUNI-2010



GLASS

Interior Glass Solutions

SCHAAL : 1 : 1
 DATUM :
 GEW. :
 GEW. :
 GEW. :

ORDERNR.:
 BLADNR. : 8670/47-F

AUTEURSRECHTEN VOORBEHOUDEN

werk:

SGG SYSTEMS CLIP-IN SILENCE 8670/47

DETAIL

Lindeboomseweg 51

Postbus 2722

Tel.: +31(0) 33 4502 830

3825 AL AMERSFOORT

3800 GG AMERSFOORT

Fax.: +31(0) 33 4502 859