


SGG SYSTEMS CLIP-IN SILENCE 8655/45

FOR PUBLIC RELEASE

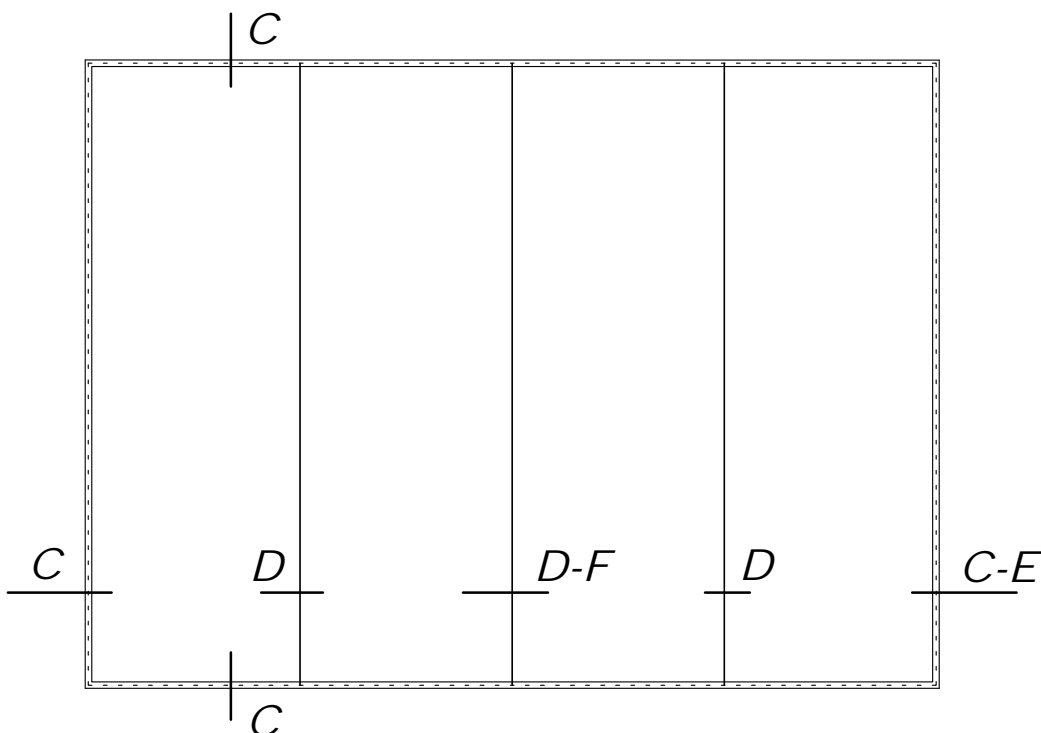

- Glassoort panelen : SGG CLIP-IN STADIP SILENCE 66.2Si 1338
: SGG CLIP-IN STADIP SILENCE 88.2Si 1739
Rw panelen : 45 dB
- Systeemsort : C Profiel SGG CLICK 25-12 + CLICK 25-17
D Tussenprofielen X12 + X17
E Hoekprofielen H12 + H17 (optioneel)
F T Profielen T12 + T17 (optioneel)


SAINT-GOBAIN

GLASS

Interior Glass Solutions

SCHAAL : 1 : 30
DATUM : 20-10-08
GEW. : GR
GEW. :
GEW. :

ORDERNR.:
BLADNR. : 8655/45-0


AUTEURSRECHTEN VOORBEHOUDEN

werk:

SGG SYSTEMS CLIP-IN SILENCE 8655/45

AANZICHT EXTERN

Spaceshuttle 5 3824 ML AMERSFOORT
Postbus 2722 3800 GG AMERSFOORT
Tel.: +31(0) 334 566 100 Fax.: +31(0) 334 566 367

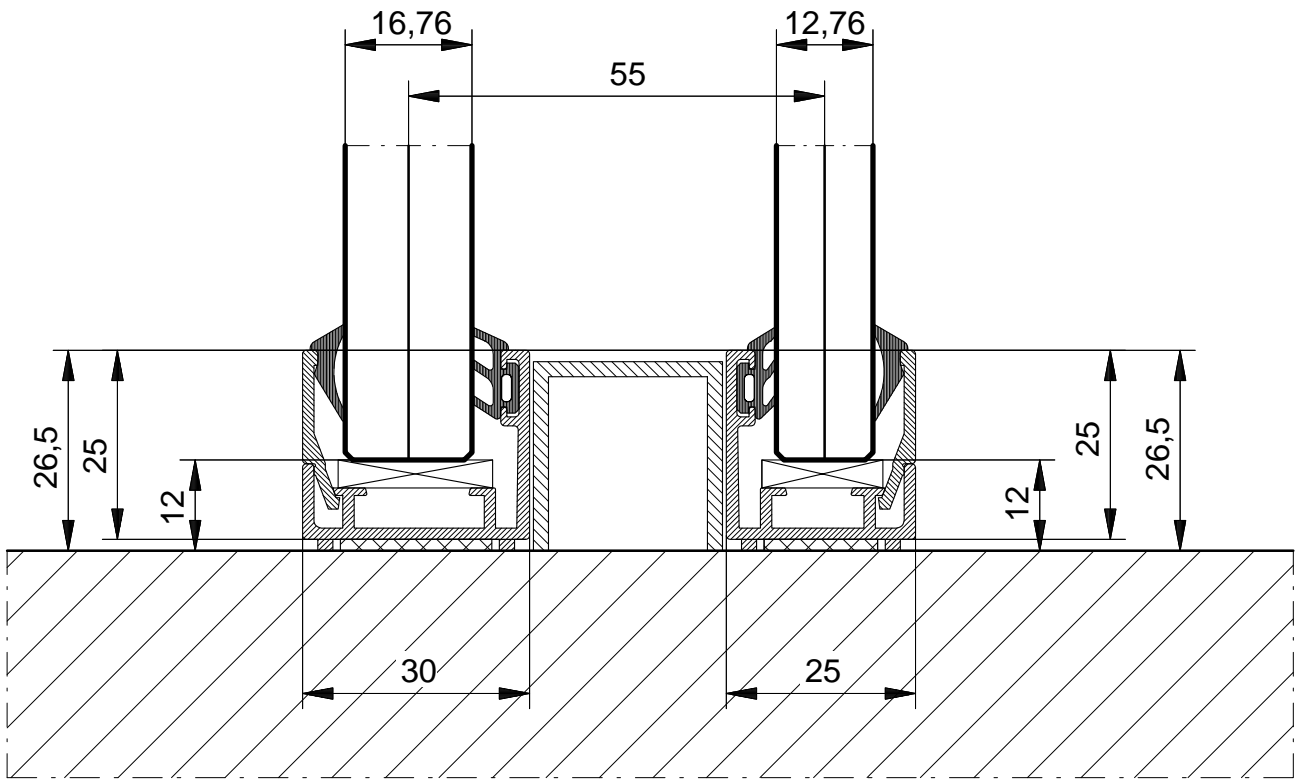

C

SGG Click 25-12 / 25-17

080811-01-09-2008


SAINT-GOBAIN

GLASS
 Interior Glass Solutions

SCHAAL : 1 : 1
 DATUM :
 GEW. :
 GEW. :
 GEW. :

ORDERNR.:
 BLADNR. : 8655/45-C

AUTEURSRECHTEN VOORBEHOUDEN

werk:

SGG SYSTEMS CLIP-IN SILENCE 8655/45


DETAIL

Spaceshuttle 5
 Postbus 2722

Tel.: +31(0) 334 566 100

3824 ML AMERSFOORT
 3800 GG AMERSFOORT

Fax.: +31(0) 334 566 367

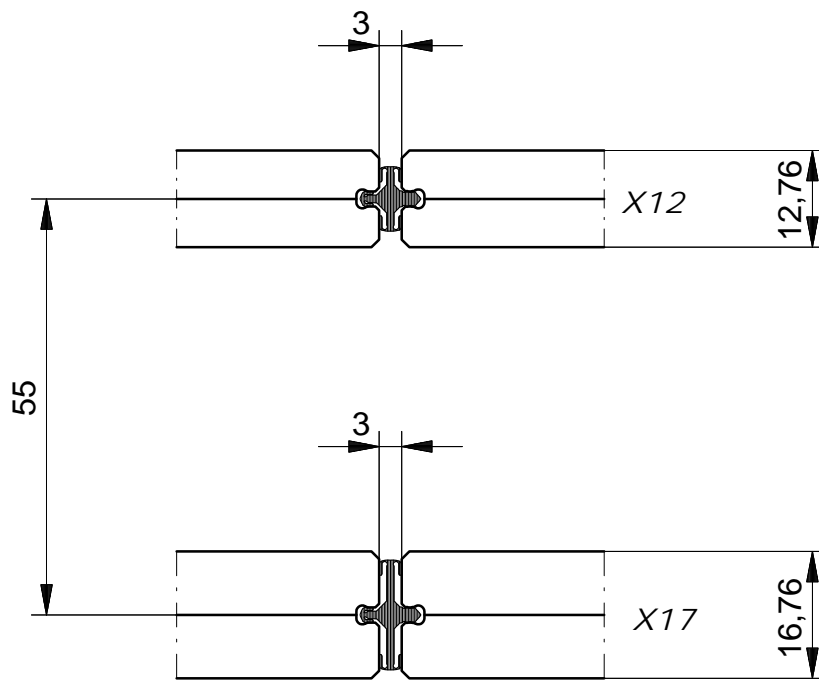

D

SGG Clip X12-X17

080811-01-09-2008

SAINT-GOBAIN

GLASS

Interior Glass Solutions

SCHAAL : 1 : 1
 DATUM :
 GEW. :
 GEW. :
 GEW. :

ORDERNR.: 080811
 BLADNR. : 8655/45-D

AUTEURSRECHTEN VOORBEHOUDEN

werk:

SGG SYSTEMS CLIP-IN SILENCE 8655/45

DETAIL

Spaceshuttle 5


Postbus 2722

Tel.: +31(0) 334 566 100

3824 ML AMERSFOORT

3800 GG AMERSFOORT

Fax.: +31(0) 334 566 367

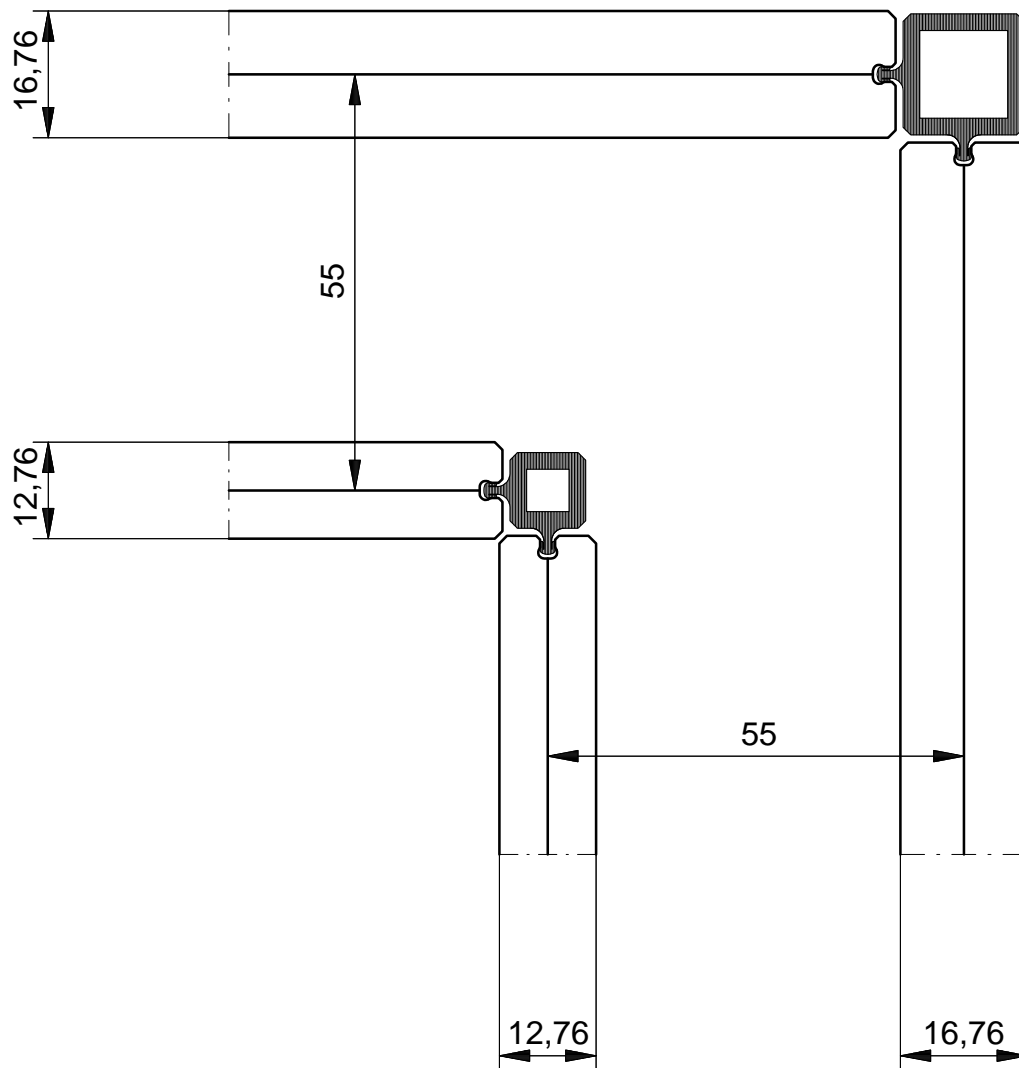

E

SGG Clip H12 - H17

080811-01-09-2008


SAINT-GOBAIN

GLASS
 Interior Glass Solutions

SCHAAL : 1 : 1
 DATUM :
 GEW. :
 GEW. :
 GEW. :

ORDERNR.:
 BLADNR. : 8655/45-E

AUTEURSRECHTEN VOORBEHOUDEN

werk:

SGG SYSTEMS CLIP-IN SILENCE 8655/45

DETAIL

Spaceshuttle 5


Postbus 2722

Tel.: +31(0) 334 566 100

3824 ML AMERSFOORT

3800 GG AMERSFOORT

Fax.: +31(0) 334 566 367

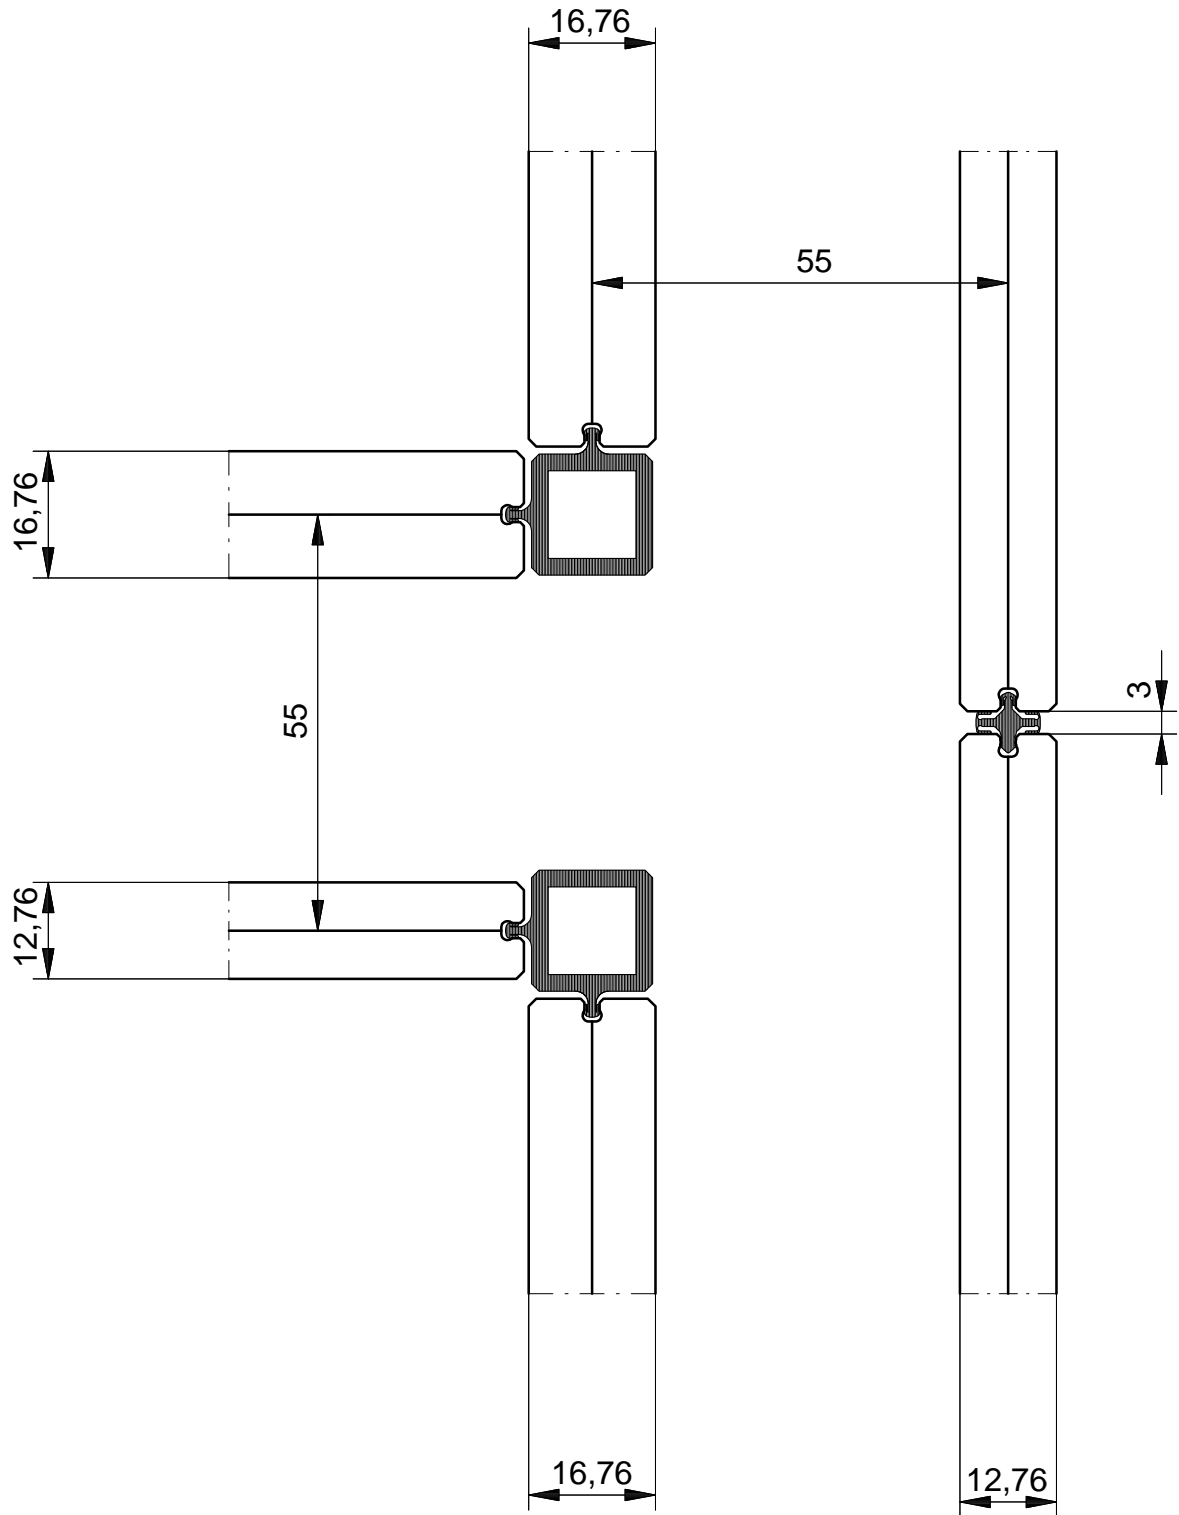

situering glasdiktes variabel

F

T verbinding met SGG Clip H12 - H17

080811-01-09-2008

SAINT-GOBAIN
GLASS
Interior Glass Solutions

SCHAAL : 1 : 1
DATUM :
GEW. :
GEW. :
GEW. :

ORDERNR.:
BLADNR. : 8655/45-F

AUTEURSRECHTEN VOORBEHOUDEN

werk:

SGG SYSTEMS CLIP-IN SILENCE 8655/45

DETAIL

Spaceshuttle 5
Postbus 2722

Tel.: +31(0) 334 566 100

3824 ML AMERSFOORT
3800 GG AMERSFOORT

Fax.: +31(0) 334 566 367